


Arturo Álvarez

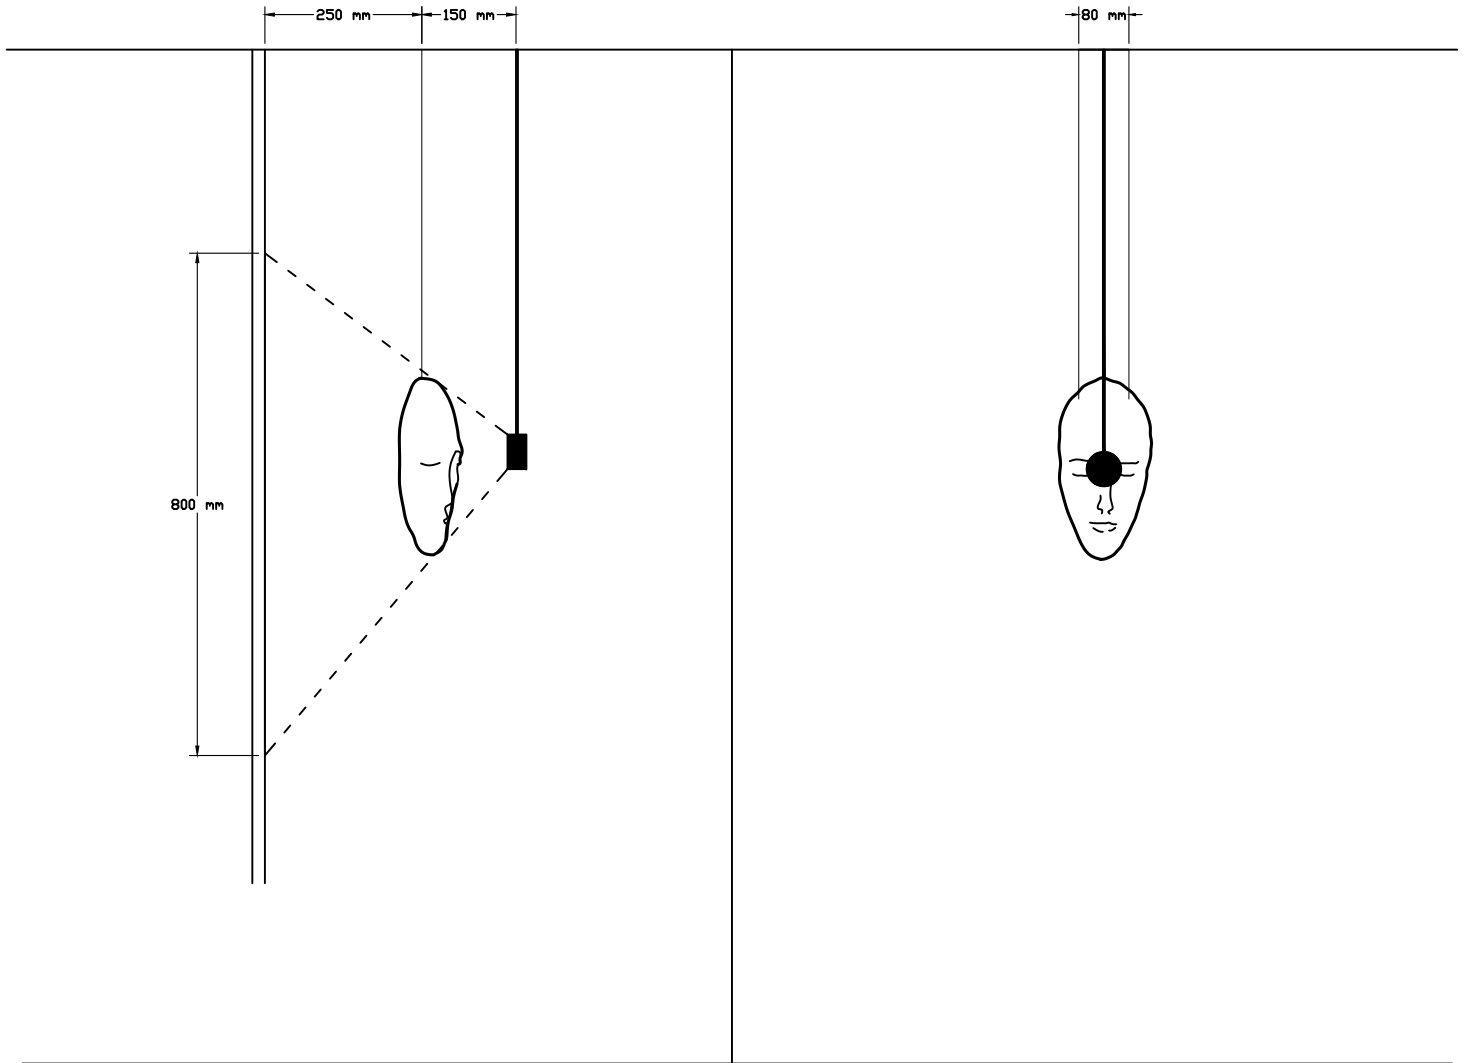

*If the installation is separated from the wall by 9,8 in, the projection is 31,4 in.
(example schematic)*

If the installation is separated from the wall by 11,8 in, the projection is 39,4 in.

If the installation is 15,7 in away from the wall, the projection is 55,1 in.

The distance from the LED to the sculpture, 5,9 in, must not be changed. It is always the same.

The LED projector must be centred and at eye level with the sculpture.

Separando la instalación de la pared 250 mm. la proyección es de 800 mm. (ejemplo esquema)

Separando la instalación de la pared 300 mm. la proyección es de 1.000 mm.

Separando la instalación de la pared 400 mm. la proyección es de 1.400 mm.

La separación del led a la escultura, 150 mm., no se debe cambiar. Es siempre la misma.

El proyector led debe ir centrado y a la altura de los ojos de la escultura.